


1	GENOOR HALLIARD	(ON MAST)
2	MINUSRIJHALLIARD	(ON MAST)
3	REEF NR 1	(ON MAST)
4	CUNNINGHAM HALE	
5	SPINNPOLE TOPPING LIFT	
6	REEF NR 2	(ON MAST)
7	GENOOR HALLIARD	(ON MAST)
8	SPUIJWER HALLIARD	(ON MAST)
9	SPINNPOLE FOREGUY	
10	MINUSRIJSHIJSHEET	
11	TRIJLINE FOR ROLLERSLIDE R3	
12	TRIJLINE FOR ROLLERSLIDE S8	
13	SPINN-SHEETGUY LEESSIDE	
14	SPINN-SHEETGUY LEEFSIDE	

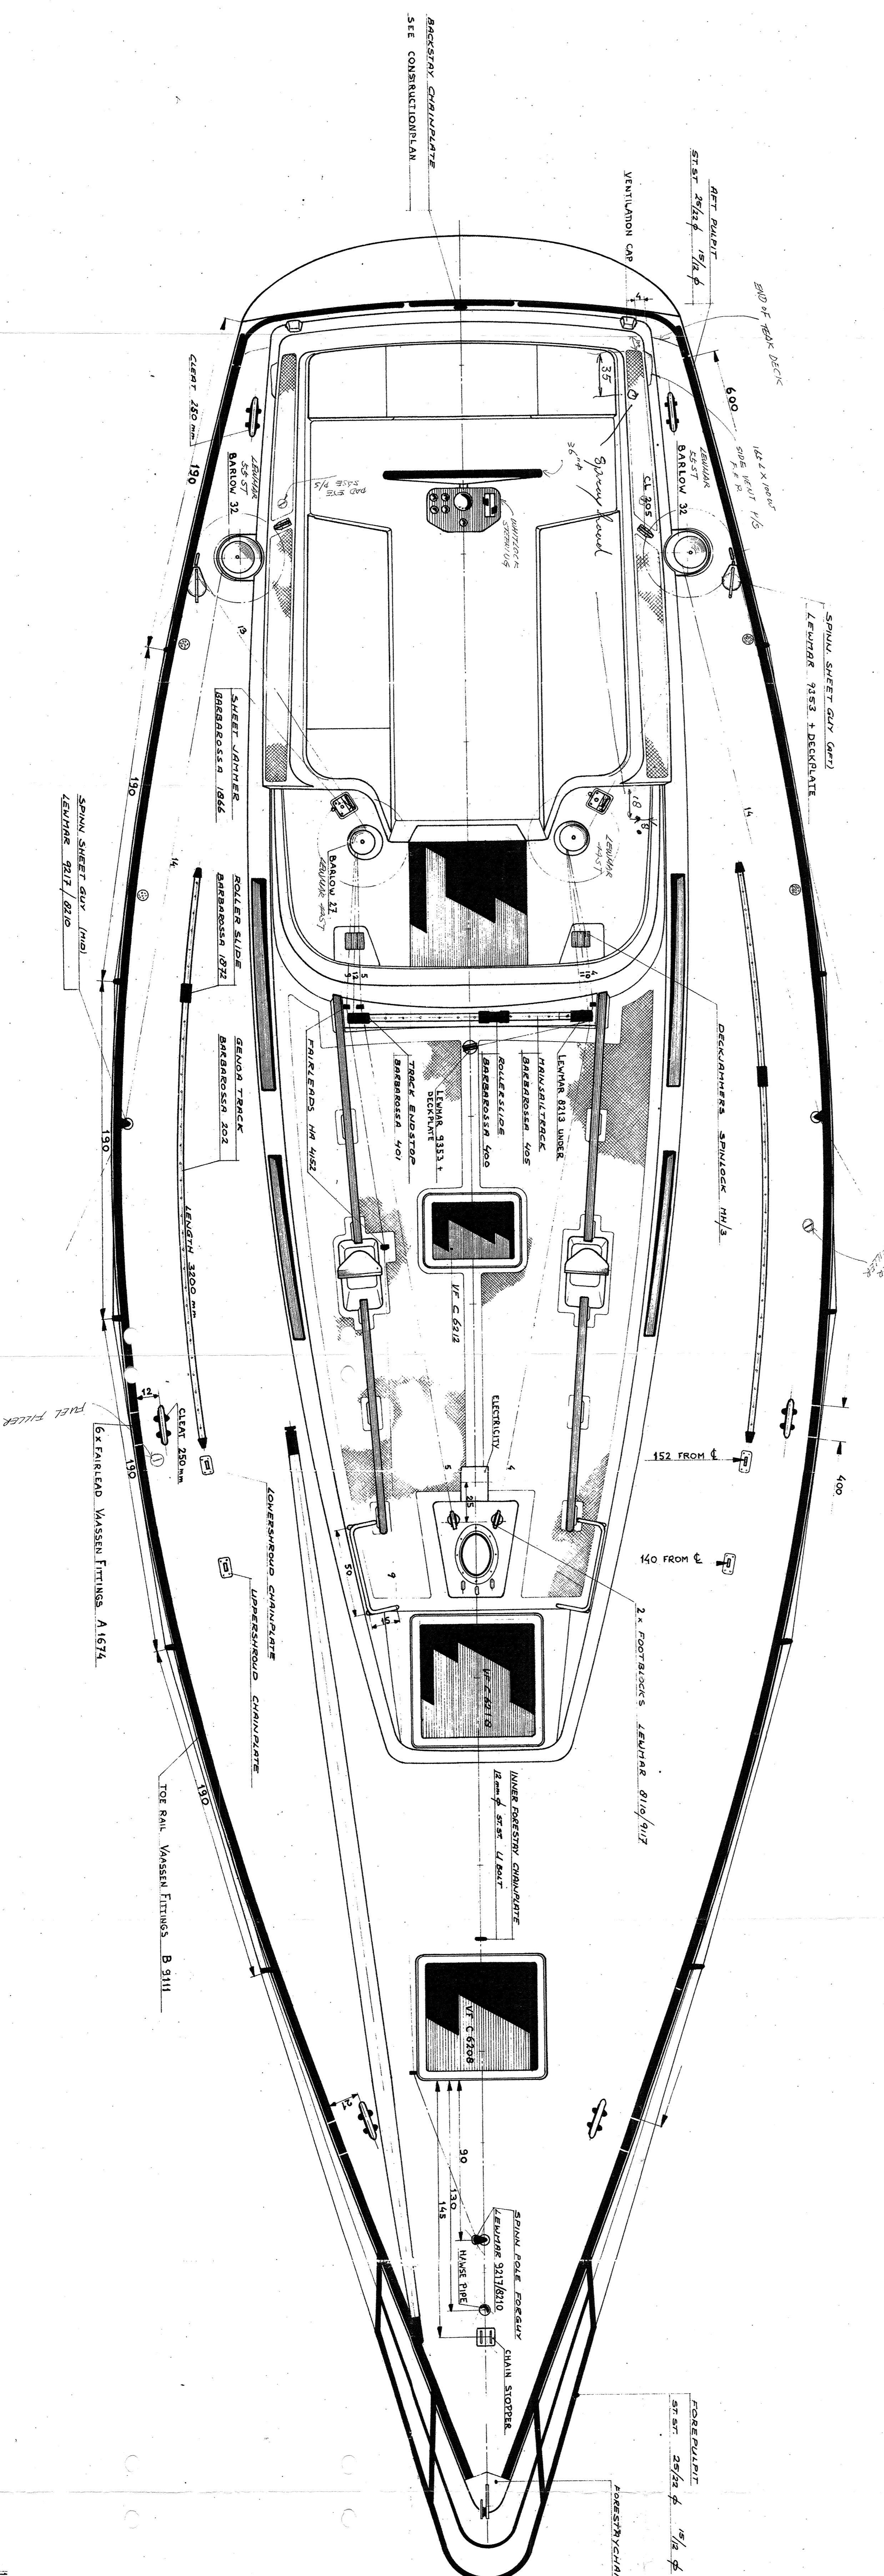

11-6-80 VARIOUS
 21-3-80 MAANSCHEET, SPINN-SHEET JAMMER
 11-12-79 TOE RAIL, CLEATS, DECKHERRERS, FOOTBLOCK
 DARTON WINDING
 E. G. VAN DE STADT & PARTNERS B.V. WORMERVEER-ZAANSTAD-HOLLAND
 - YACHTDESIGNERS -
 DECKPLAN 42
 TRINTJELLA 42
 DATED: 29-10-79
 SCHAL. 1/15
 1/17865
 33V-90

ALL RIGHTS OF THE DESIGN
 AND DETAILS ARE RESERVED
 It is not to be used for any other
 purpose without the written
 consent of the designer.
 Het auteursrecht van deze tekening
 en alle bijzonderheden daarvan
 is wettelijk beschermd. Het is niet
 toegestaan deze tekening of de
 inhoud daarvan te kopiëren of te
 verspreiden, ook al het gebruik
 daarvan is anderszins toegestaan.
 De afbeelding is niet te kopiëren.
 11-6-80